




Copyright Pegasus Planning Group Ltd. Crown copyright. All rights reserved. Ordnance Survey Copyright Licence number 100042003. Promap Licence number 100020449. Emap Sites Licence number 0100031672. Standard OS licence rights conditions apply. Pegasus accepts no liability for any use of this document other than for its original purpose, or by the original client, or following Pegasus' express agreement to such use. T 01285 441717 www.pegasusppg.co.uk

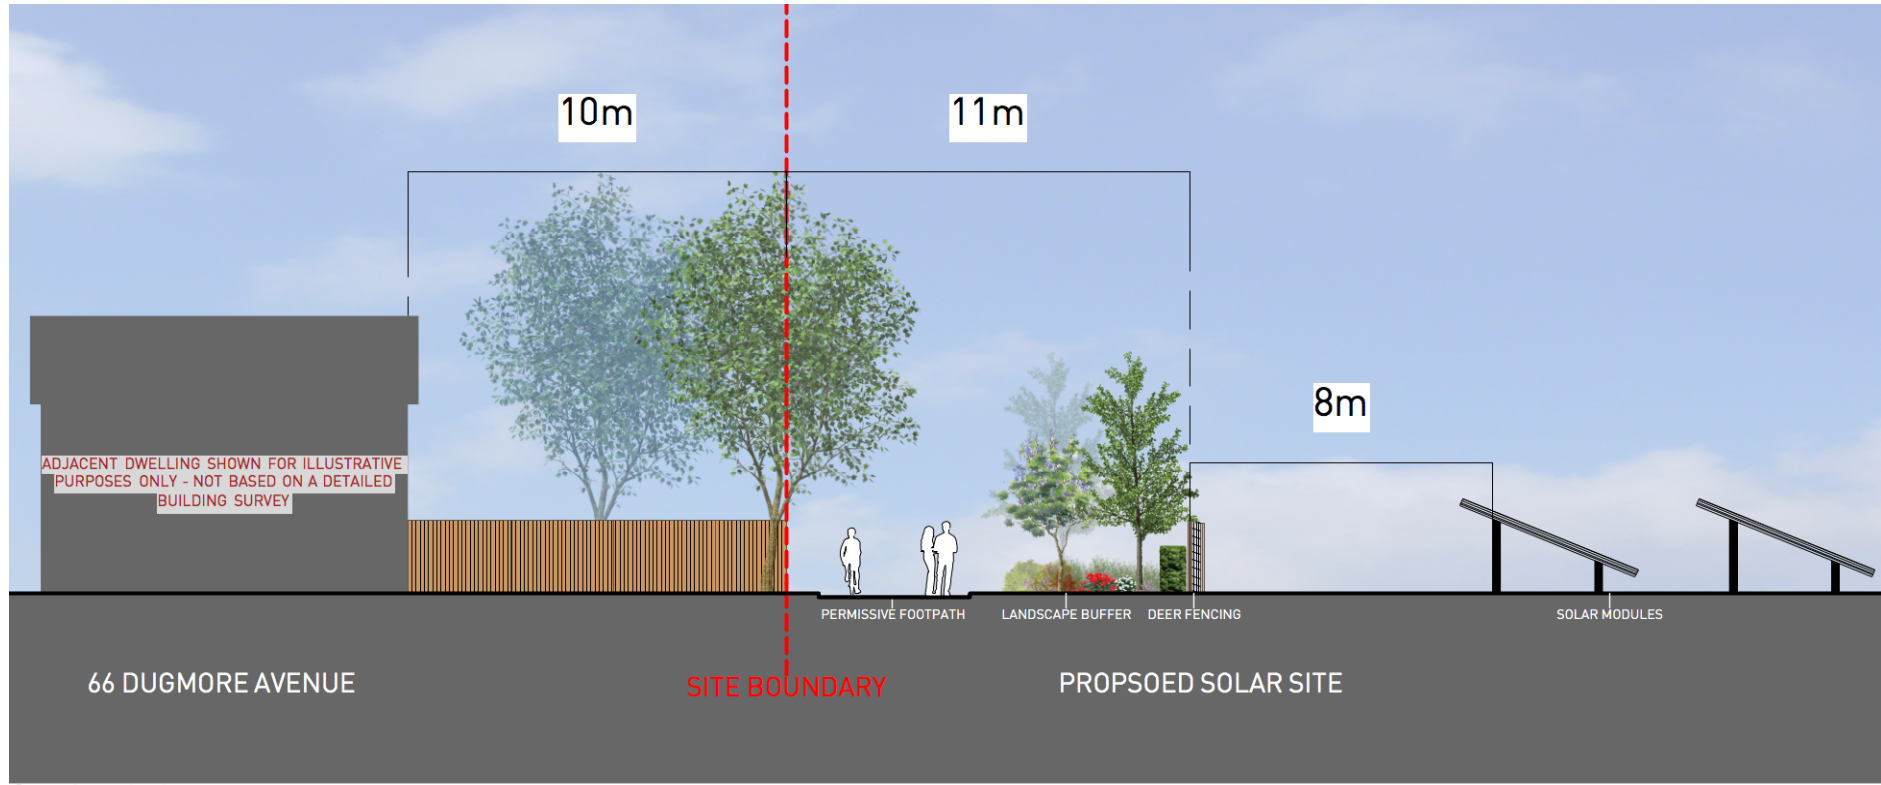


Section A-A

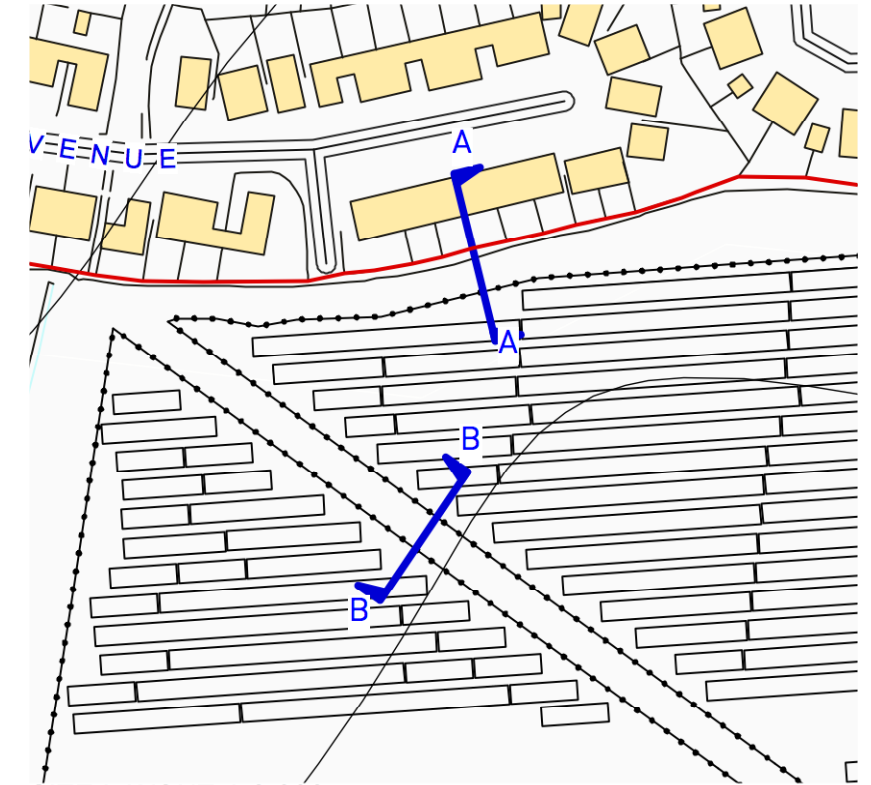

SITE LAYOUT 1:2,000

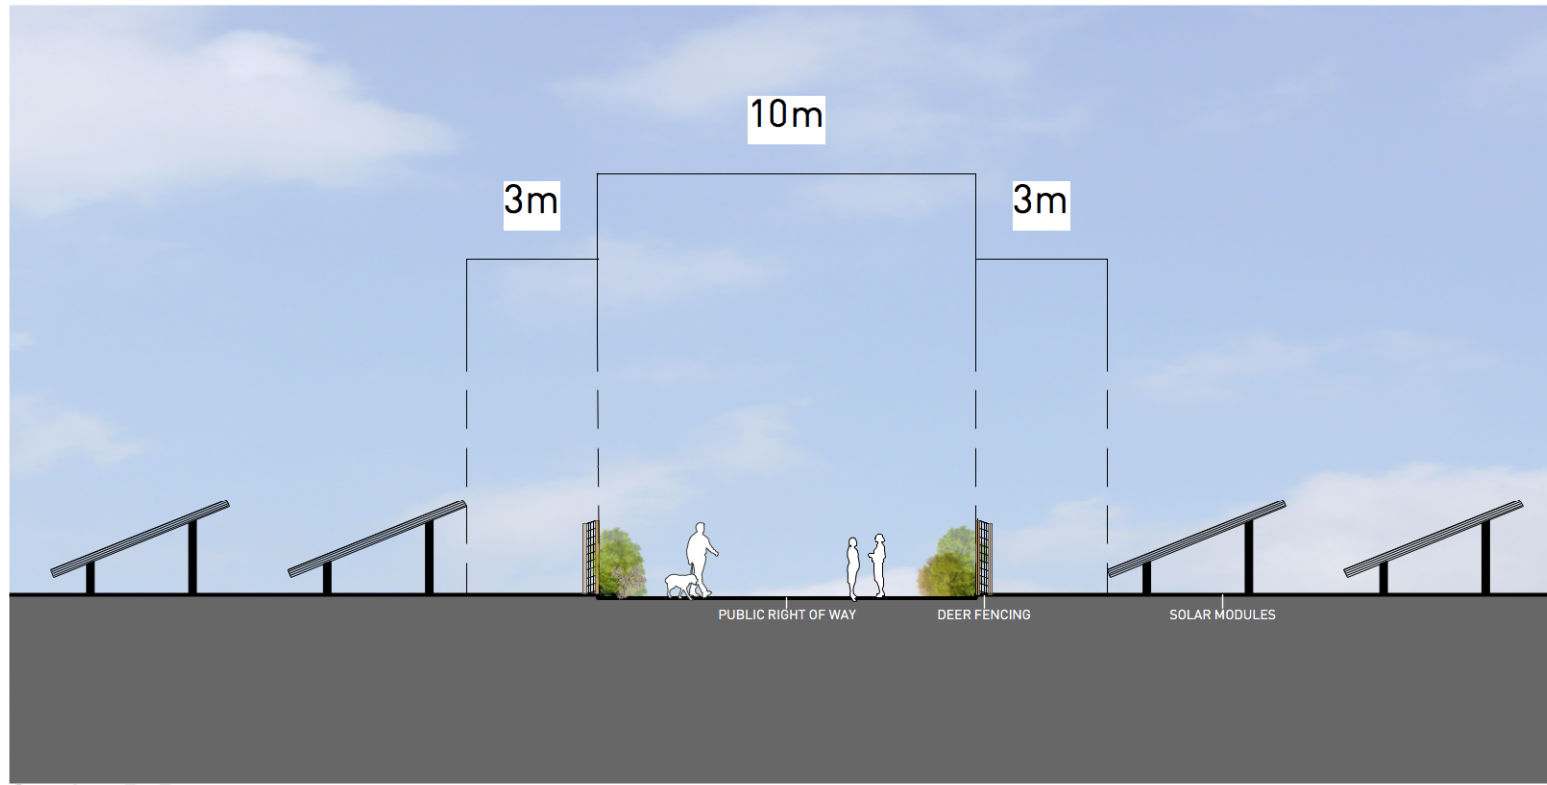

Section B-B

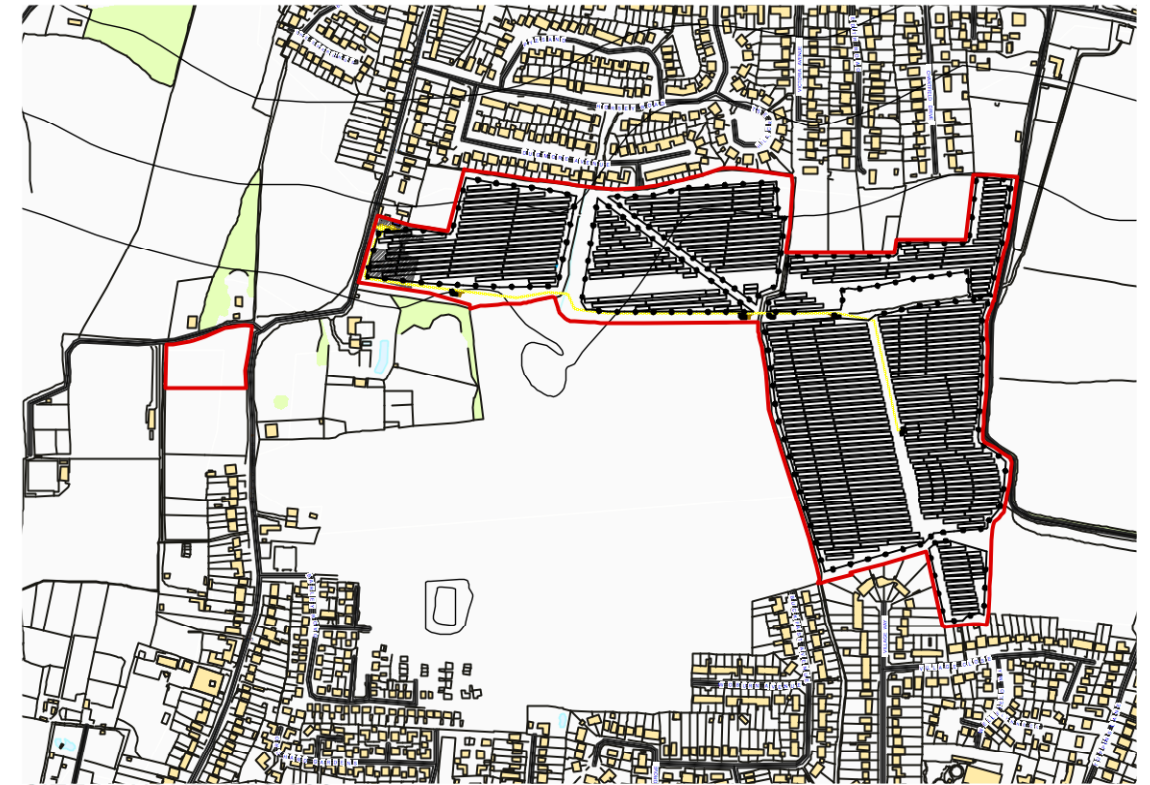

SITE LAYOUT 1:10,000

HALSTEAD ROAD ECO HUB, KIRBY-LE-SOKEN, ESSEX, CO13 0LP - SITE SECTIONS

