



Copyright Pegasus Planning Group Ltd. Crown copyright. All rights reserved. Ordnance Survey Copyright Licence number 100042003. Promap Licence number 10020449. Emap Sites Licence number 0100031673. Standard OS licence rights conditions apply. Pegasus accepts no liability for any use of this document other than for its original purpose, or by the original client, or following Pegasus' express agreement to such use. T: 01285 441717 www.pegasuspg.co.uk

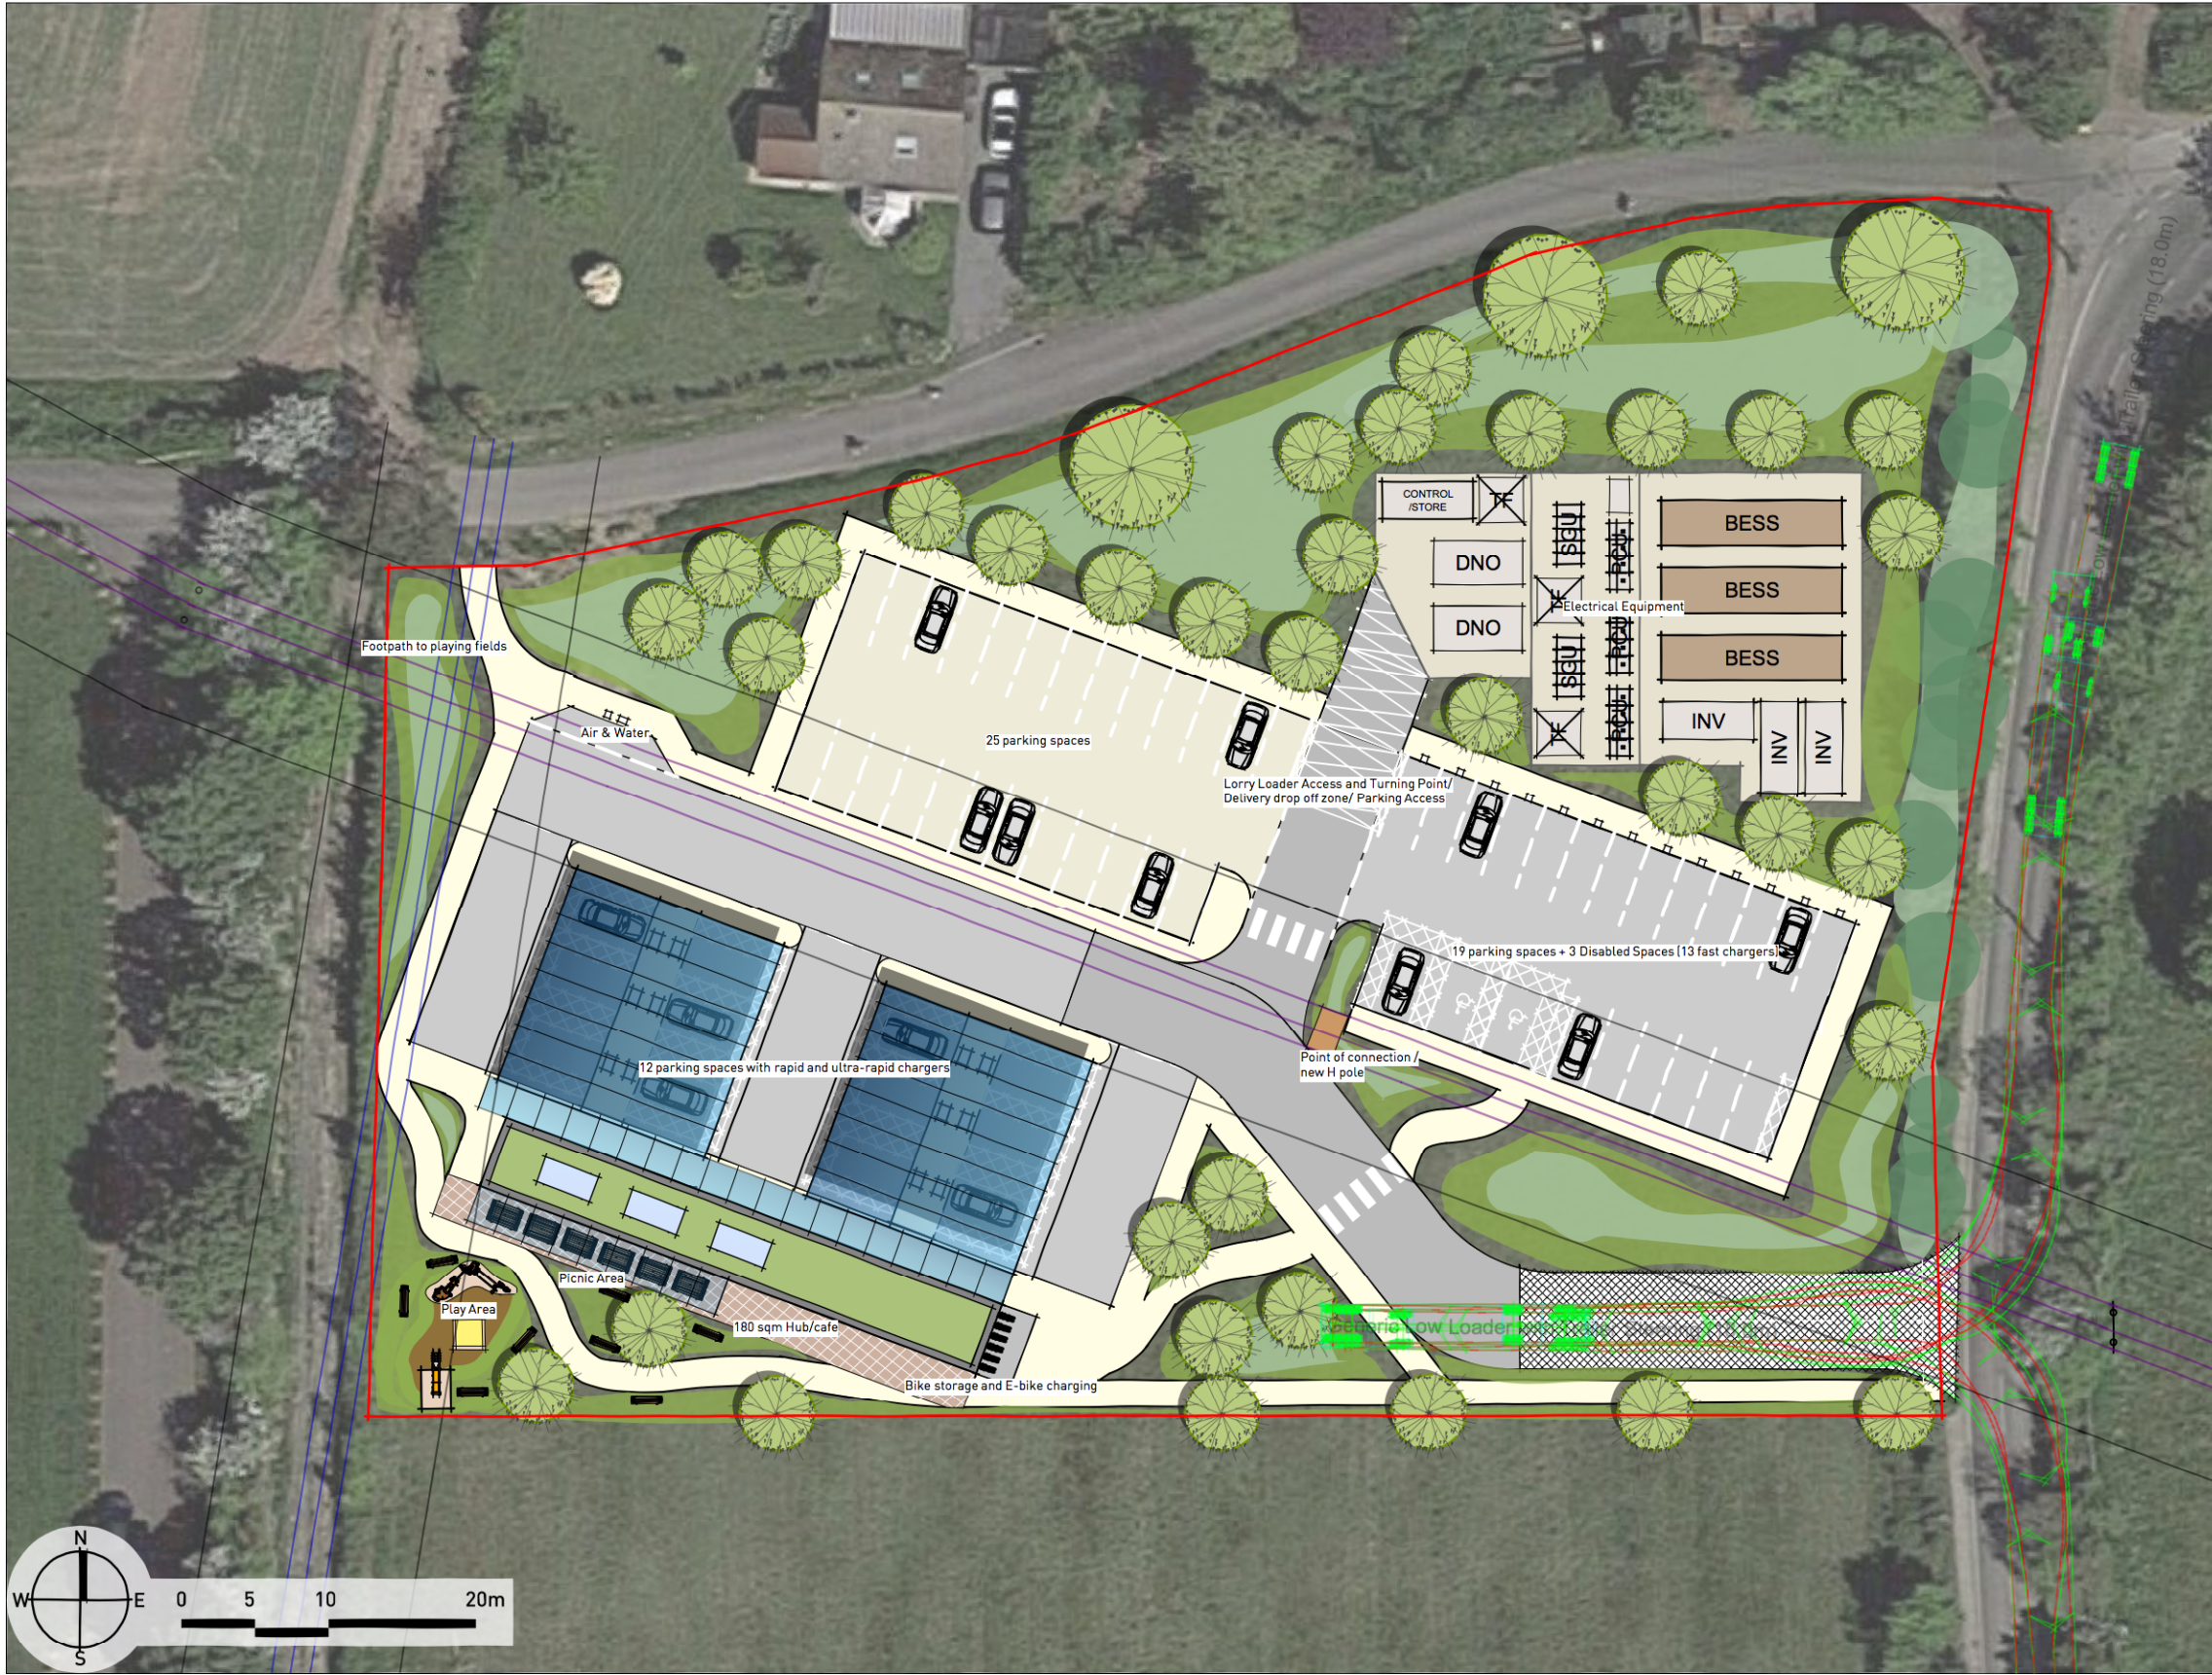

- KEY**
- Red Line Boundary
 - Electrical Grid Line (6m buffer)
 - 11kv Circuit (6m buffer)
 - Access Road
 - Battery Storage
 - Electric Vehicle Rapid Charging Hub
 - Existing Hedgerows
 - Proposed Planting
 - Parking
 - Picnic & Play Area

NOTE

- Ultra-rapid chargers 100-350 kw
- Rapid chargers 43-100 kw
- Fast chargers 22 kw

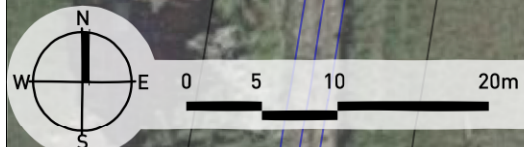

HALSTEAD ROAD, KIRBY-LE-SOKEN - INDICATIVE ECO-HUB LAYOUT

